



7/ Sommers Avenue FIRLE SA

Home or land it is up to you.

THIS IS AN AMAZING OPPORTUNITY TO ACQUIRE A VERY GENEROUS HOME THAT HAS EXCELLENT ADDITIONS AND INCLUDES THREE GOOD SIZED BEDROOMS, TWO BATHROOMS, CENTRAL KITCHEN, SEPARATE LIVING AREA AND AN ADDITIONAL LIVING/DINING AREA TO THE REAR OF THE HOME OF GENEROUS PROPORTIONS ALL OPENING OUT TO A LARGE ALFRESCO LIVING AREA. THE HOME ALSO HAS A SOLID GARAGE AND LARGE CARPORT FACILITY.



This is a prime location so close to everything that Firle offers, shopping, restaurants, schooling and really only a hop, skip and a jump to the city centre.

Land Size : 752 sqm

View : <https://www.bruse.com.au/sale/sa/eastern-suburbs/firle/residential/land/5551961>




Bevan Bruse
08 8431 8181

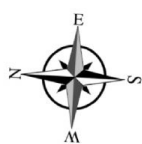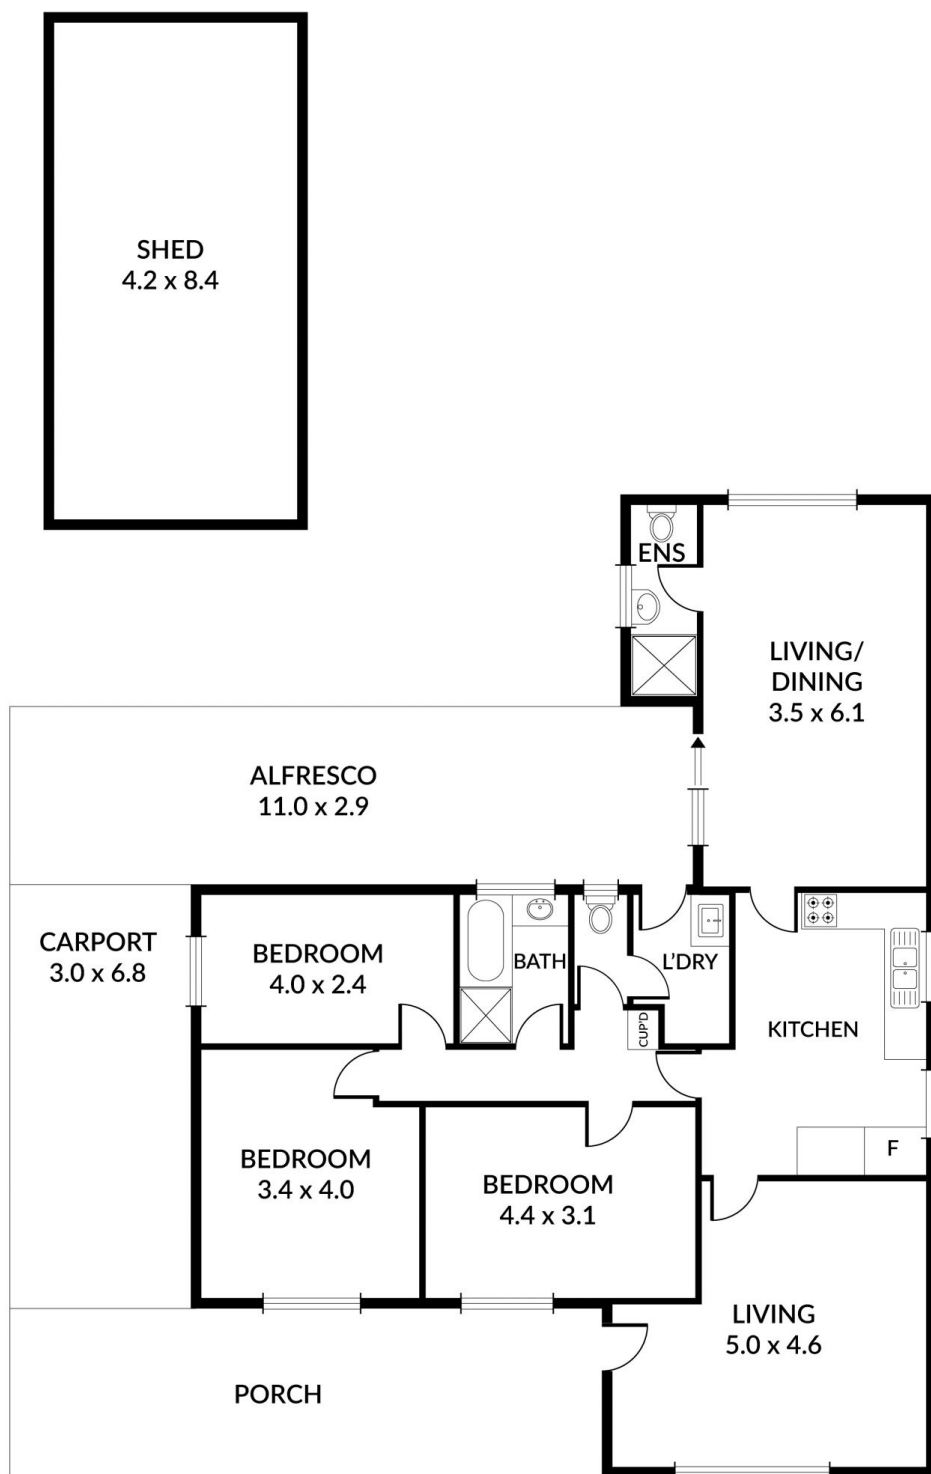

0 1 2 3 4 5

LIVING	125M ²
CARPORT	20M ²
ALFRESCO	32M ²
PORCH	28M ²
SHED	35M ²
TOTAL	240M²

Scale in metres. Indicative only. Dimensions are approximate. All information contained herein is gathered from sources we believe to be reliable. However we cannot guarantee its accuracy and interested persons should rely on their own enquiries

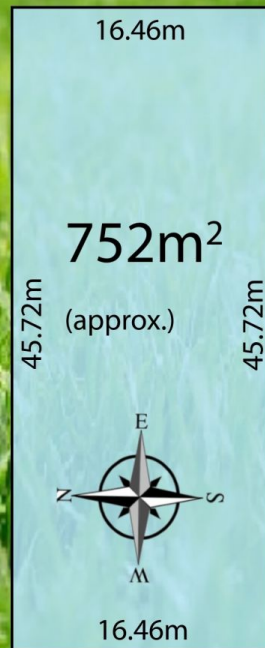

SOMMERS AVENUE