



6A Fisher Street Felixstow SA

3 2 2

Make the most of the New Homes Builders Grant of \$15,000.

Price : From \$598,000 to \$698,000
View : <https://www.bruse.com.au/5812261>

ON TREND DESIGNS WITH HIGH END FEATURES.

This developer takes an immense amount of time and effort in making sure their homes are set for 2020 and onwards. A great husband and wife team.

Torrens Title Homes.

MAIN BEDROOM SUITES ON ALL THE GROUND LEVELS.

Complete with luxurious ensuite bathrooms with stylish custom cabinetry, twin vanities, stone bench tops and a generous size shower. Walk in robe and a lovely outlook.



WHAT A GREAT LOCATION.



Theon Bruse
08 8431 8181




Toby Shipway
8413 8181

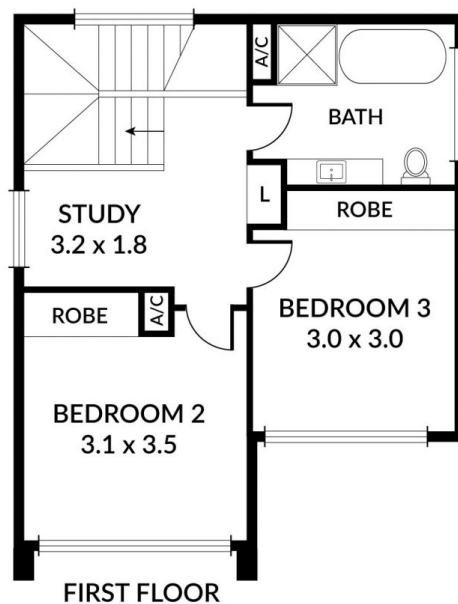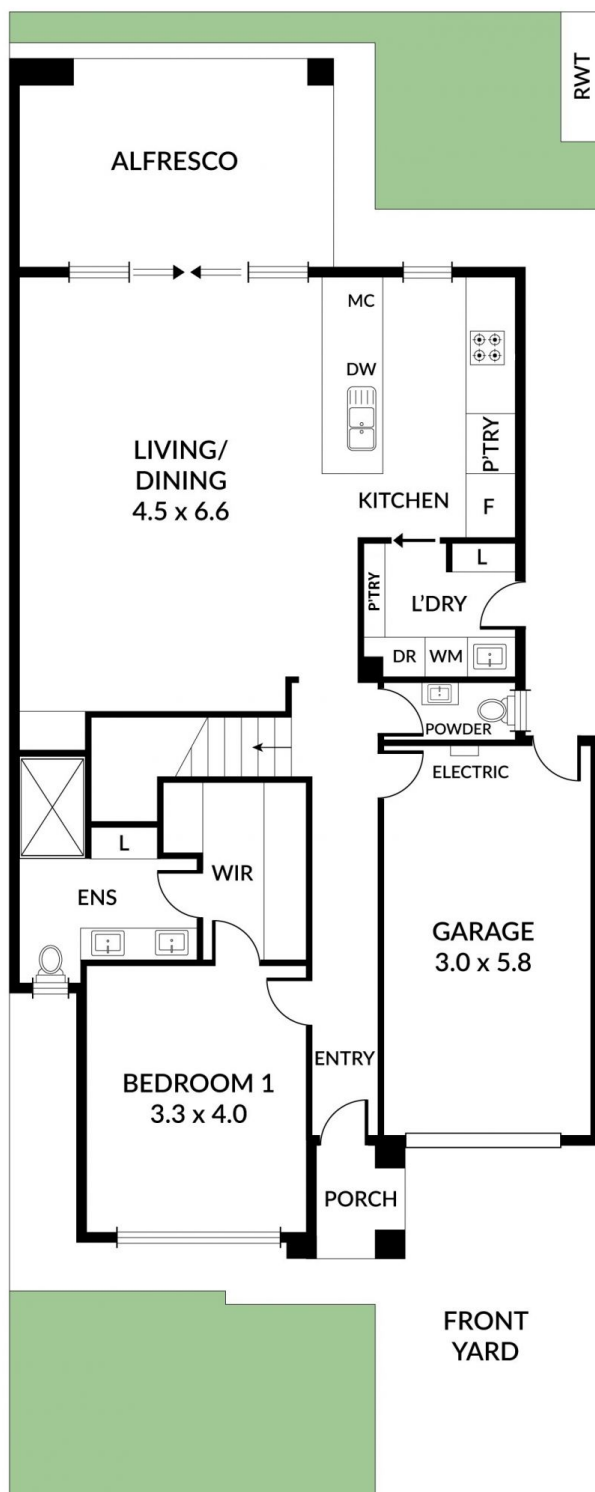

2/6A FISHER STREET

L.LIVING	92.73M ²
U.LIVING	43.16M ²
GARAGE	19.45M ²
ALFRESCO	14.97M ²
PORCH	2.11M ²
TOTAL	172.42M²

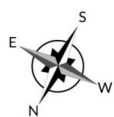

0 1 2 3 4 5

Scale in metres. Indicative only. Dimensions are approximate. All information contained herein is gathered from sources we believe to be reliable. However we cannot guarantee its accuracy and interested persons should rely on their own enquiries



4/6A FISHER STREET

L.LIVING	103.10M ²
U.LIVING	65.71M ²
GARAGE	36.54M ²
ALFRESCO	12.16M ²
PORCH	1.40M ²
TOTAL	218.91M²

Scale in metres. Indicative only. Dimensions are approximate. All information contained herein is gathered from sources we believe to be reliable. However we cannot guarantee its accuracy and interested persons should rely on their own enquiries