



5A Connolly Court Rostrevor SA

4 3 2

THIS HOME HAS ONE BEDROOM ON THE LOWER LEVEL ADJACENT TO A BATHROOM, IDEAL IF YOU REQUIRE A BEDROOM ON THE LOWER LEVEL - GREAT DESIGNED HOME FOR FAMILY LIVING.

BUILT BY EASTERN BUILDING GROUP ONE YEAR AGO. THIS HOME IS NOW FOR SALE AND IS A BRILLIANT OPPORTUNITY FOR ANY NEW HOME BUYER THAT WOULD SEEK TO PURCHASE A STUNNING HOME WHERE THEY CAN MOVE IN AND LIVE AND ENJOY A WONDERFUL LIFE ON A GOOD SIZE ALLOTMENT OF LAND AND OFFERING EXCELLENT ACCOMODATION FOR FAMILY LIVING.

The home has an entrance hallway and it leads to the 4th bedroom and walk-in robe and a separate bathroom facility. This bathroom is also the powder room for the lower level.


Price : \$ 925,000
Land Size : 347 sqm
View : <https://www.bruse.com.au/sale/sa/eastern-suburbs/rostrrevor/residential/house/6334863>




Bevan Bruse
08 8431 8181



Theon Bruse
08 8431 8181

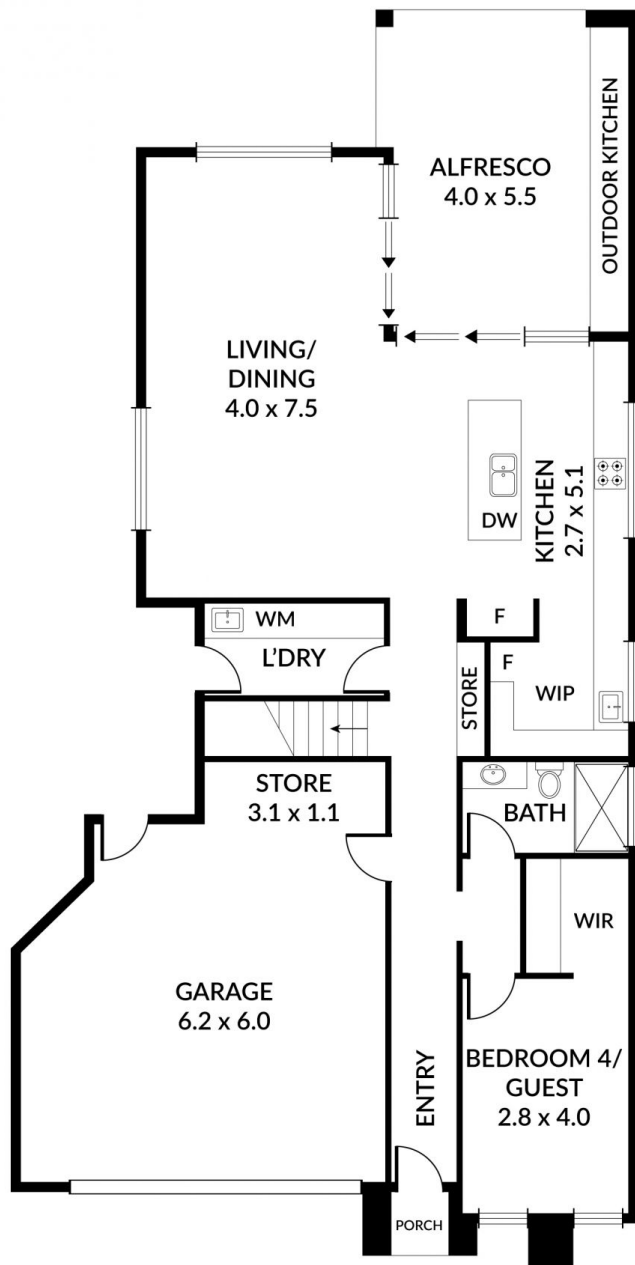

GROUND FLOOR

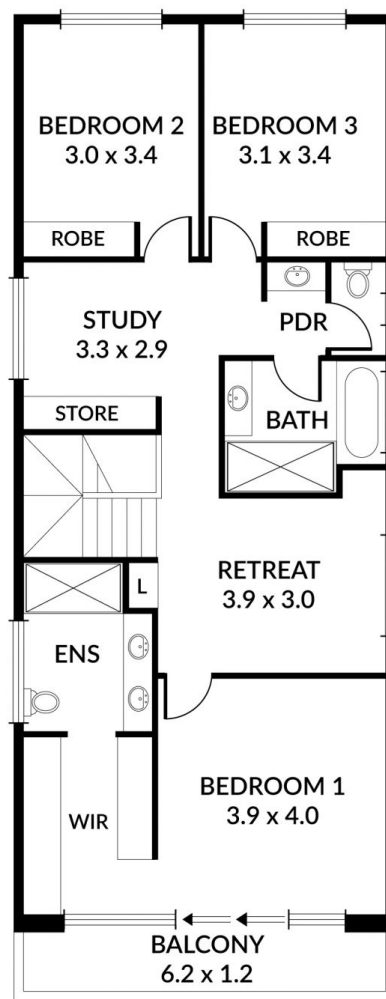


FIRST FLOOR

LIVING	241M ²
PORCH	1M ²
ALFRESCO	24M ²
BALCONY	7M ²
TOTAL	273M²



Scale in metres. Indicative only. Dimensions are approximate. All information contained herein is gathered from sources we believe to be reliable. However we cannot guarantee its accuracy and interested persons should rely on their own enquiries.

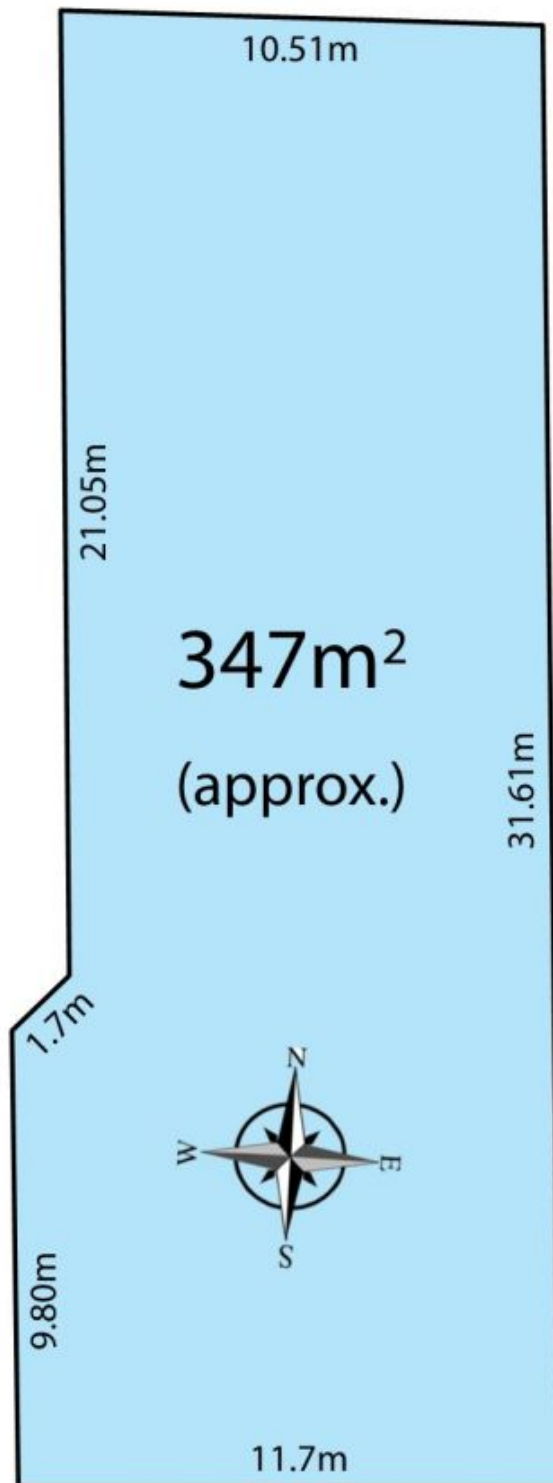

CONNOLLY COURT