



10 Orbona Street Rostrevor SA

4 🏠 4 🚗 4 🚗

A WELL BUILT AND MAINTAINED HOME. ONE OWNER SINCE CONSTRUCTION AND IS NOW BEING SOLD TO FINALISE THE FAMILY ESTATE. BUILT BY THE OWNERS OF SOLID BRICK CONSTRUCTION, THEY ENJOYED A WONDERFUL FAMILY LIFESTYLE IN THIS VERY WELL DESIGNED HOME.

THIS HOME INCLUDES 4 BATHROOMS, 2 KITCHENS, 4 BEDROOMS, FORMAL SITTING AND DINING ROOMS, LARGE FAMILY/DINING ROOM. A LOCK UP GARAGE FOR AT LEAST 4 CARS MEASURING SOME 11.7m x 5.8m AND A STORAGE ROOM 16.2m x 6.7m - THAT IS WHAT YOU CALL A STORAGE AREA, THAT COULD BE MADE INTO FURTHER CARPARK SPACE OR WHATEVER ANYONE WOULD WISH TO USE IT FOR. THIS STORAGE AREA IS ADJACENT TO A DOWNSTAIRS FOURTH BATHROOM, SECOND


Building Size : 639 sqm
View : <https://www.bruse.com.au/6659217>




Bevan Bruse
08 8431 8181




Theon Bruse
08 8431 8181

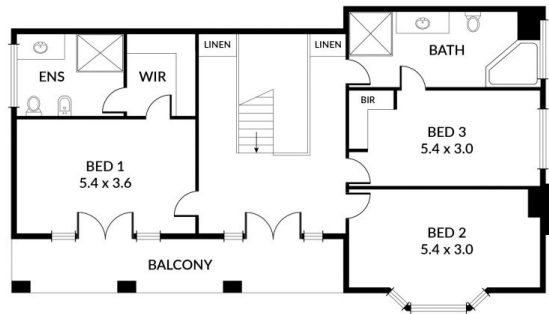


FIRST FLOOR

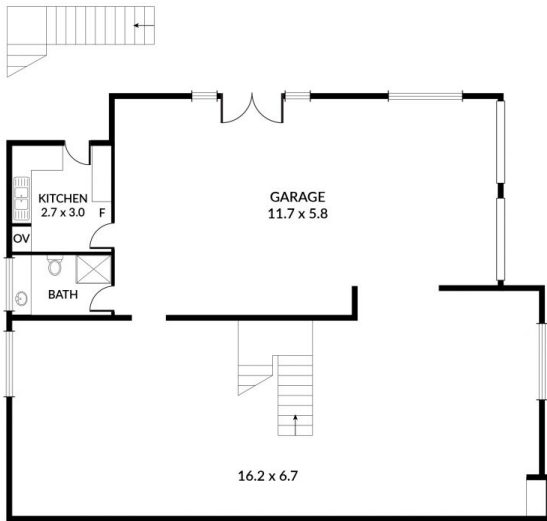

BASEMENT

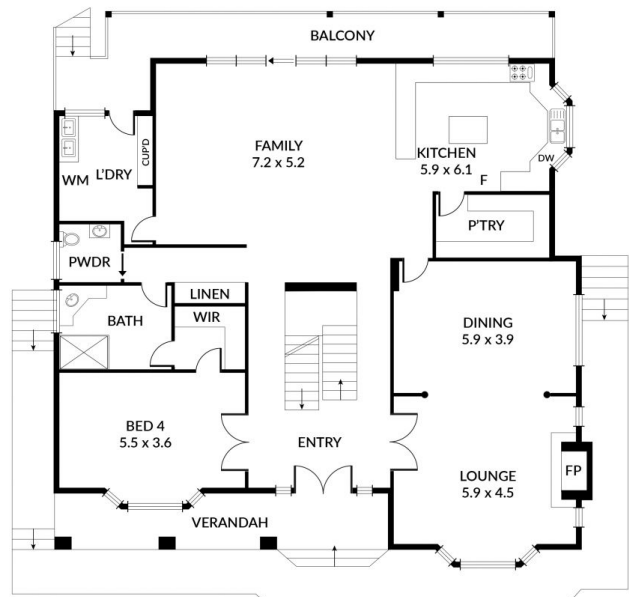


GROUND FLOOR

 

LIVING	531M ²
BALCONY	40M ²
VERANDAH	68M ²
TOTAL	639M²

Scale in metres. Indicative only. Dimensions are approximate. All information contained herein is gathered from sources we believe to be reliable. However we cannot guarantee its accuracy and interested persons should rely on their own enquiries

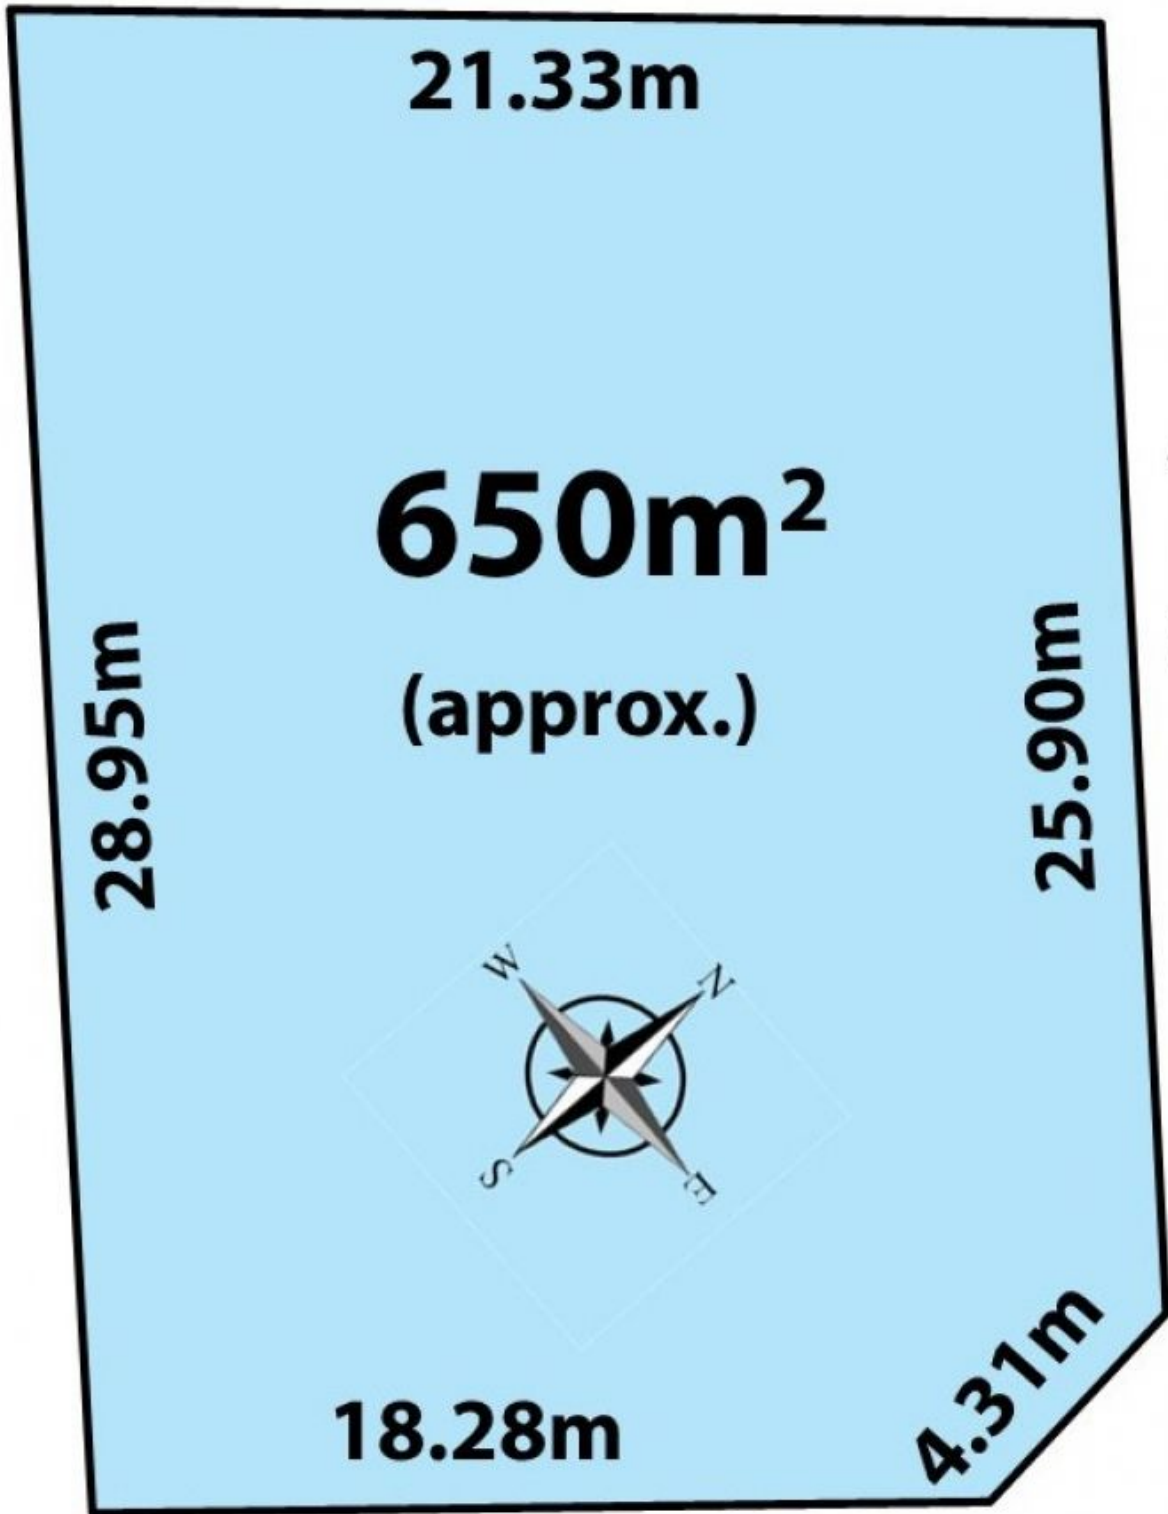

21.33m

650m²
(approx.)

28.95m

25.90m

Acasta Street



18.28m

4.31m

Orbona Street