



1/3 Carlton Street Highgate SA

2  1  1 

OPEN TIME WITHDRAWN AS PROEPRTY IS UNDER CONTRACT

THIS IS BEING SOLD TO FINALISE AN ESTATE.

A BRILLIANT OPPORTUNITY IN A PRIME SPOT.

This marvellous home unit is a front unit with front and side gardens, maintained by the management group.

The home unit includes a good sized living and dining area. This room has direct access to the good sized kitchen with ample cupboard and bench space with access to the separate laundry facility and rear yard.

The home unit includes two very good sized bedrooms, one with a built-in robe and both with a wonderful outlook to





Bevan Bruse
08 8431 8181



Theon Bruse
08 8431 8181


Price : \$ 460,000

View : <https://www.bruse.com.au/sale/sa/eastern-suburbs/highgate/residential/unit/6821317>

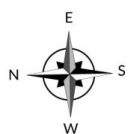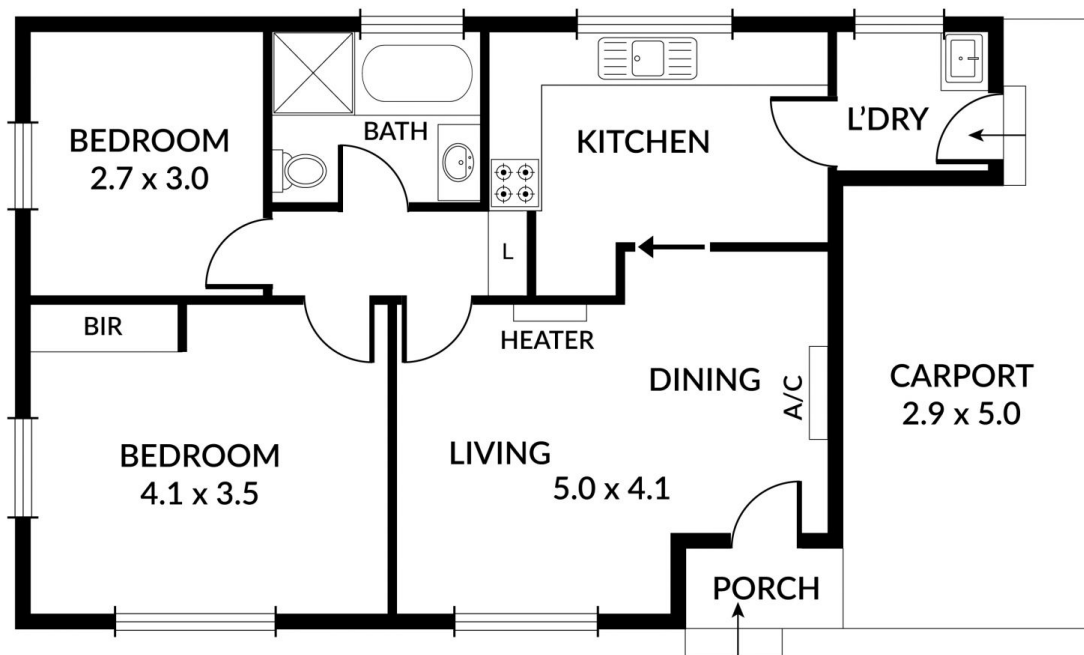

LIVING	60M ²
PORCH	1M ²
CARPORT	16M ²
TOTAL	77M²

Scale in metres. Indicative only. Dimensions are approximate. All information contained herein is gathered from sources we believe to be reliable. However we cannot guarantee its accuracy and interested persons should rely on their own enquiries

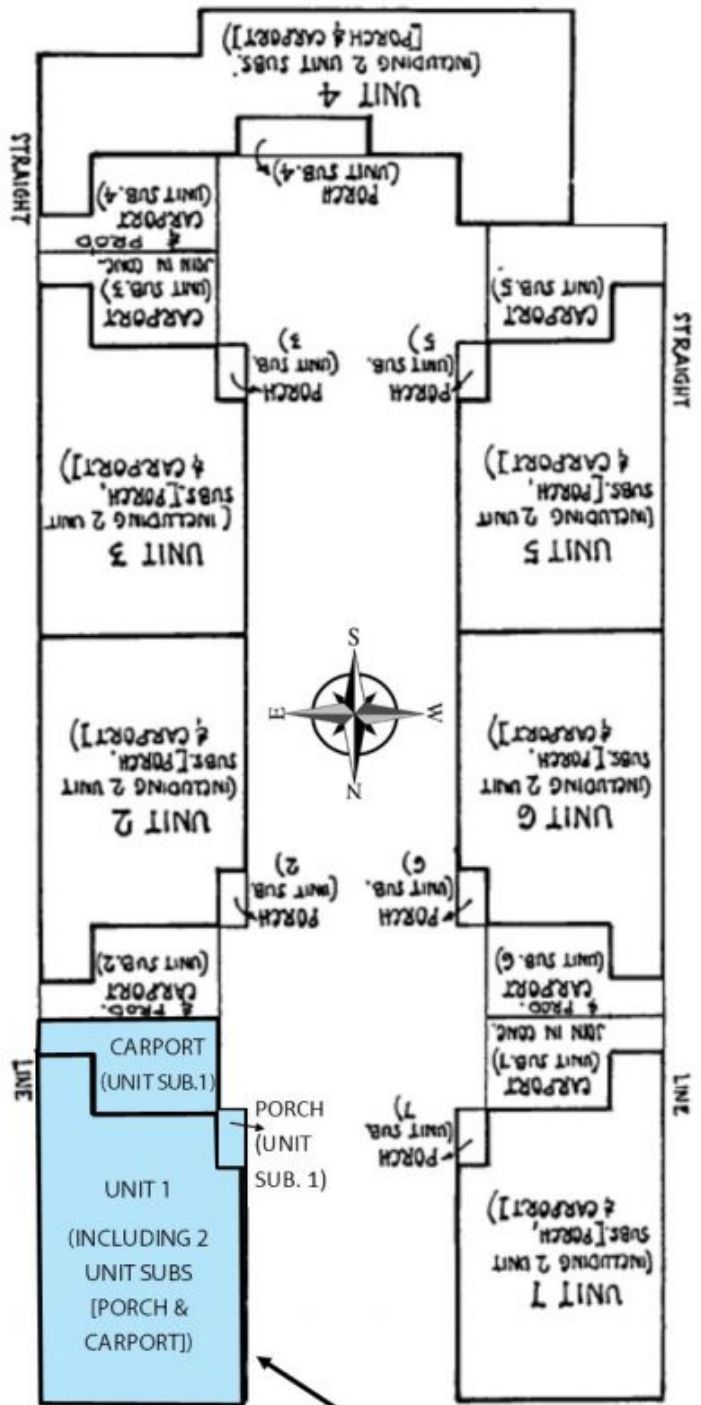

UNIT NO. 1

CARLTON STREET