



5 Protea Court Banksia Park SA

4 1 4

BUYERS LOOKING FOR A SUBSTANTIAL FAMILY HOME TO ENJOY FOR MANY YEARS WILL APPRECIATE THE LAYOUT OF THIS HOME. IT HAS EXCELLENT LIVING SPACES INCLUDING MULTIPLE STUDIO ROOMS AND WORK SHOP ROOMS. THERE IS ALSO A GREAT OPPORTUNITY TO MAKE SOME COSMETIC CHANGES THAT WILL MAKE IT YOUR OWN AND ADD EXTRA VALUE TO THE PROPERTY. IT TRULY IS A LOVELY HOME.

Price : \$ 585,000
Land Size : 983 sqm
View : <https://www.bruse.com.au/sale/sa/north-north-east-suburbs/banksia-park/residential/house/7160693>

Set on a large 983m2 allotment on the end of a quiet no through cul de sac court with a dual access driveway on one side that lead to 2 separate carports and lots of extra parking. Perfect for a boat or caravan too.





Theon Bruse
08 8431 8181



Bevan Bruse
08 8431 8181

SO MUCH LIVING ACCOMMODATION.
- Formal lounge room complimented by a lovely outlook

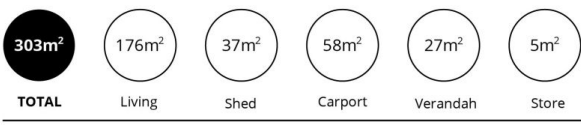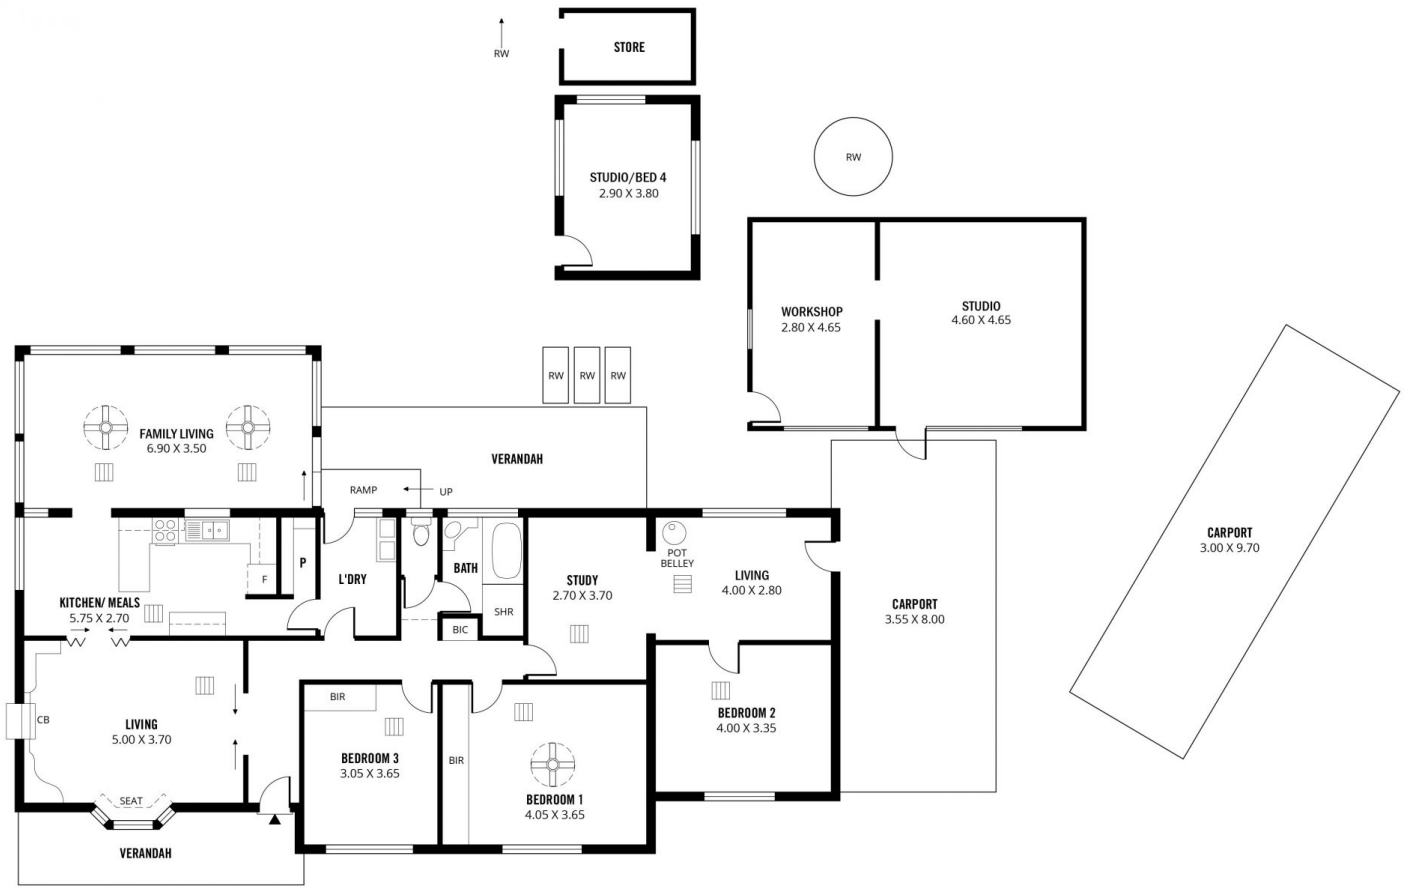

Scale in metres. This drawing is for illustration purposes only. All measurements are approximate and details intended to be relied upon should be independently verified.

Produced by **The Fotobase Group**

